

4

3

2

1


د افغانستان اسلامي امارت

د ټولګټو وزارت

د ټلو چارو د سمون ریاست

REVISIONS				
ZONE	REV	DESCRIPTION	DATE	APPROVED

# CONTROL BUILDING FOR AXLE WEIGHBRIDGE

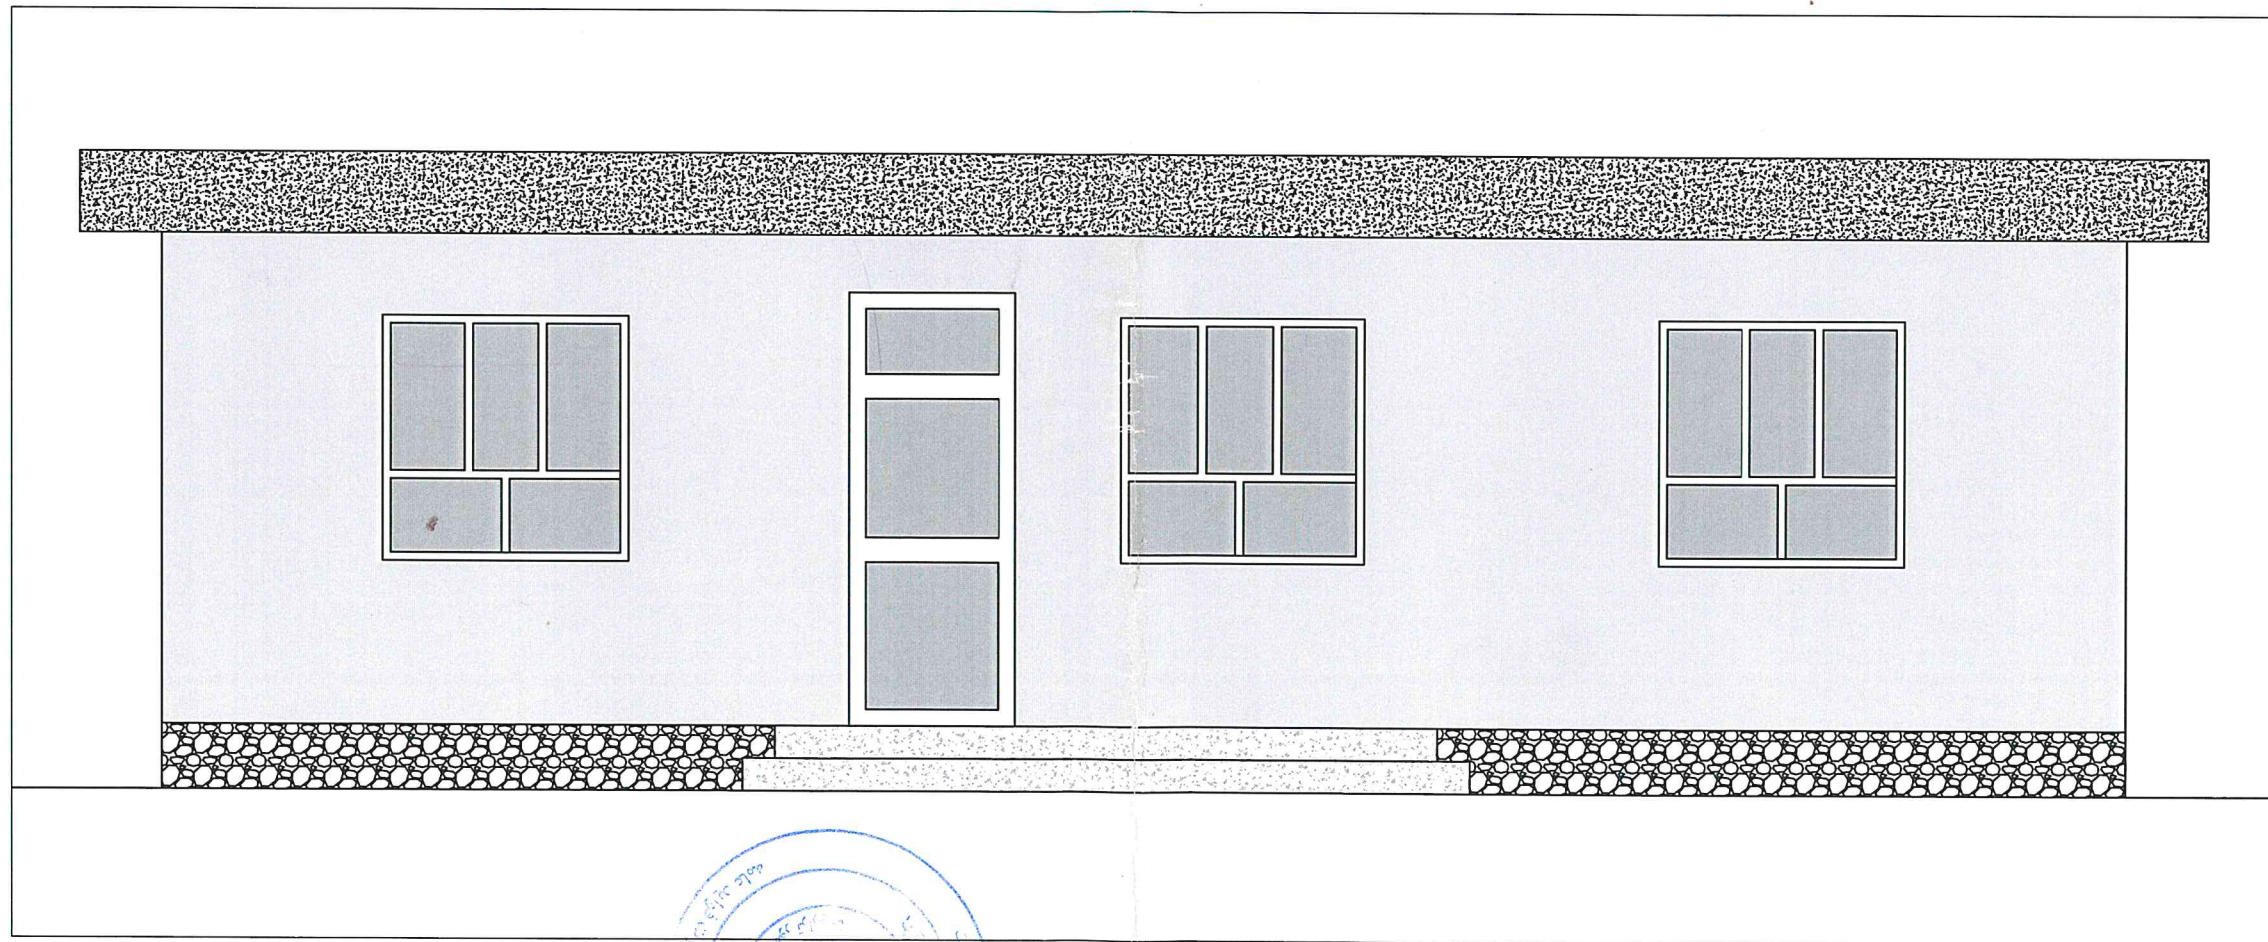

Construction Plan

A

A

FILE NAME
CONTRACT NO
DRAWN 5/30/2022
CHECK 06/02/2022
APPR. MAWLAWI AGHAJAN
ISSUED 05.30.2022

WEIGHBRIDGE BUILDING  
Engineer Meraj Haandh

SIZE	FSCM NO	DWG NO	REV
	-	1	
SCALE 1:1		WEIGHT	SHEET 1

4

3



2




1



Handwritten signature or initials in blue ink.

Handwritten signature or initials in blue ink.

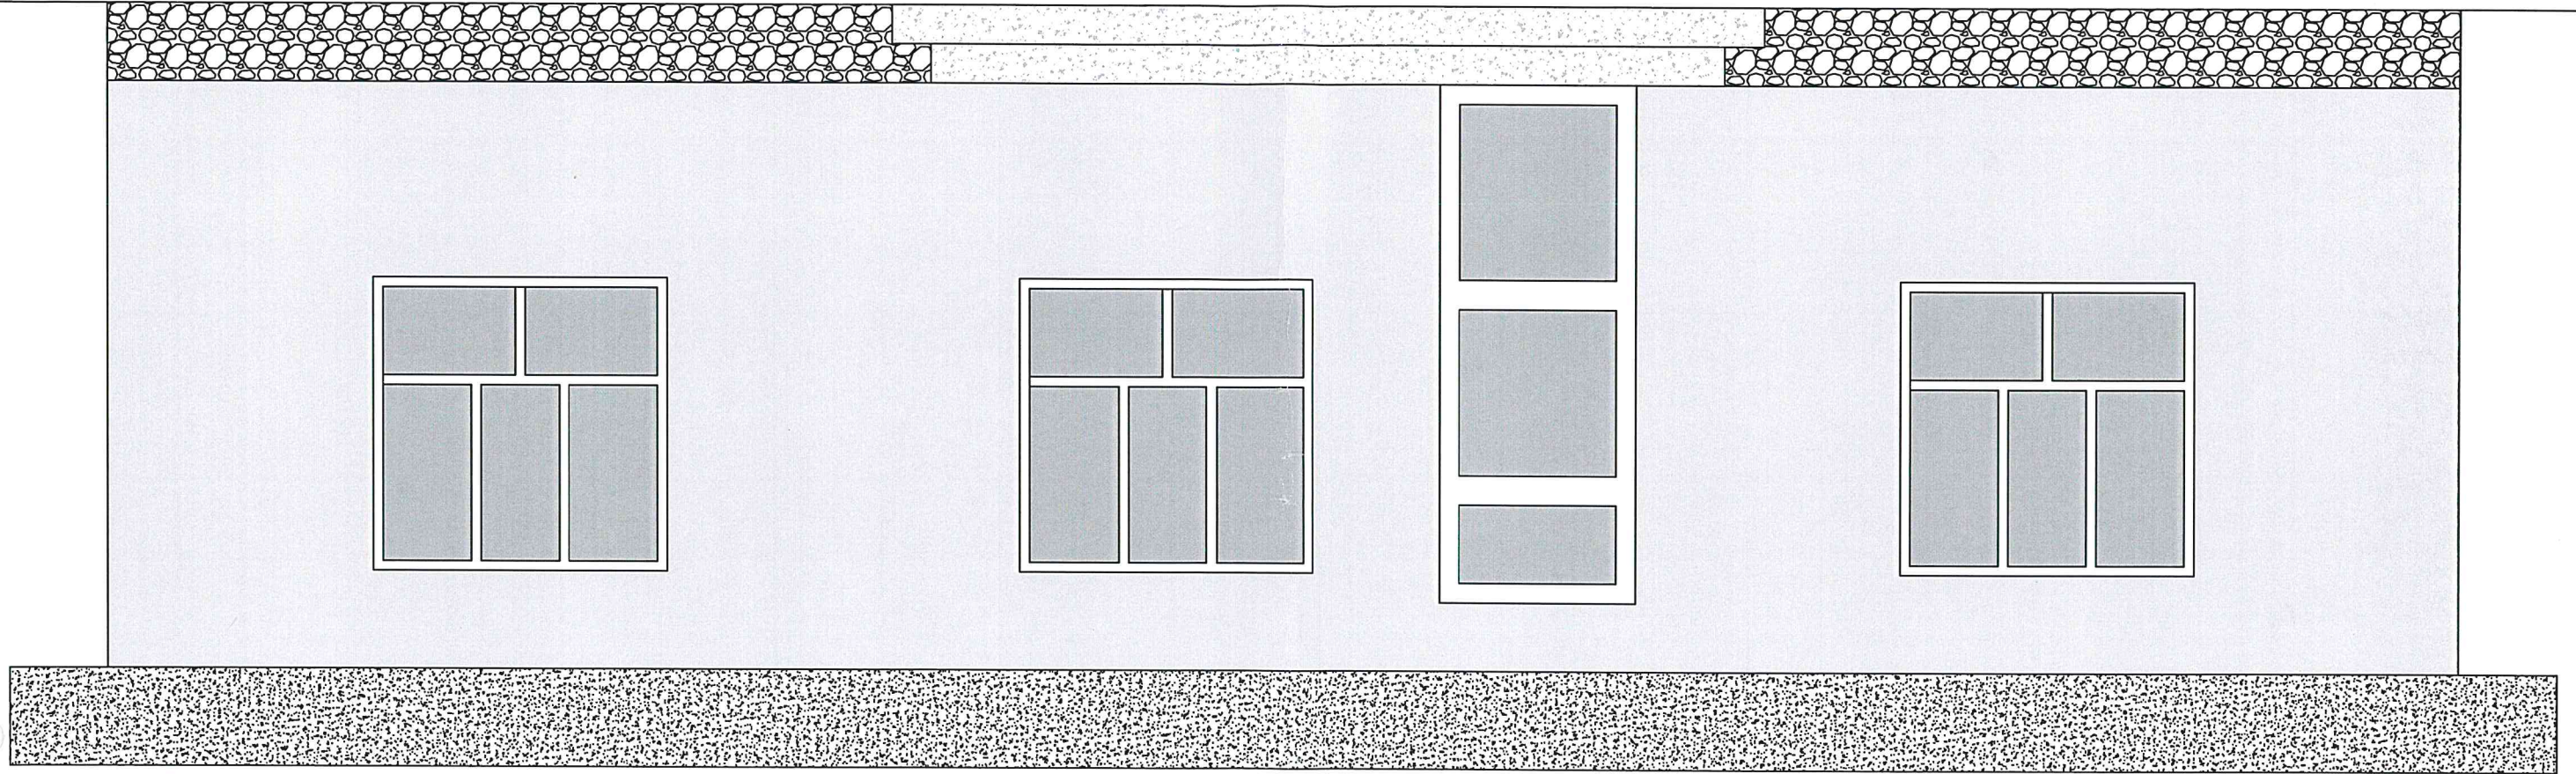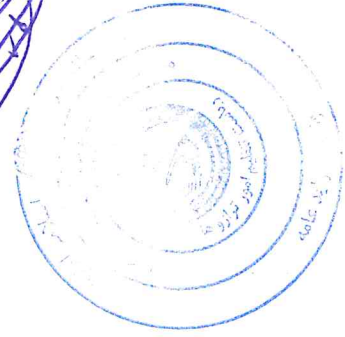

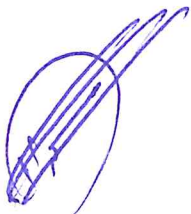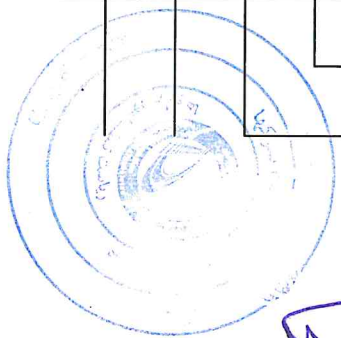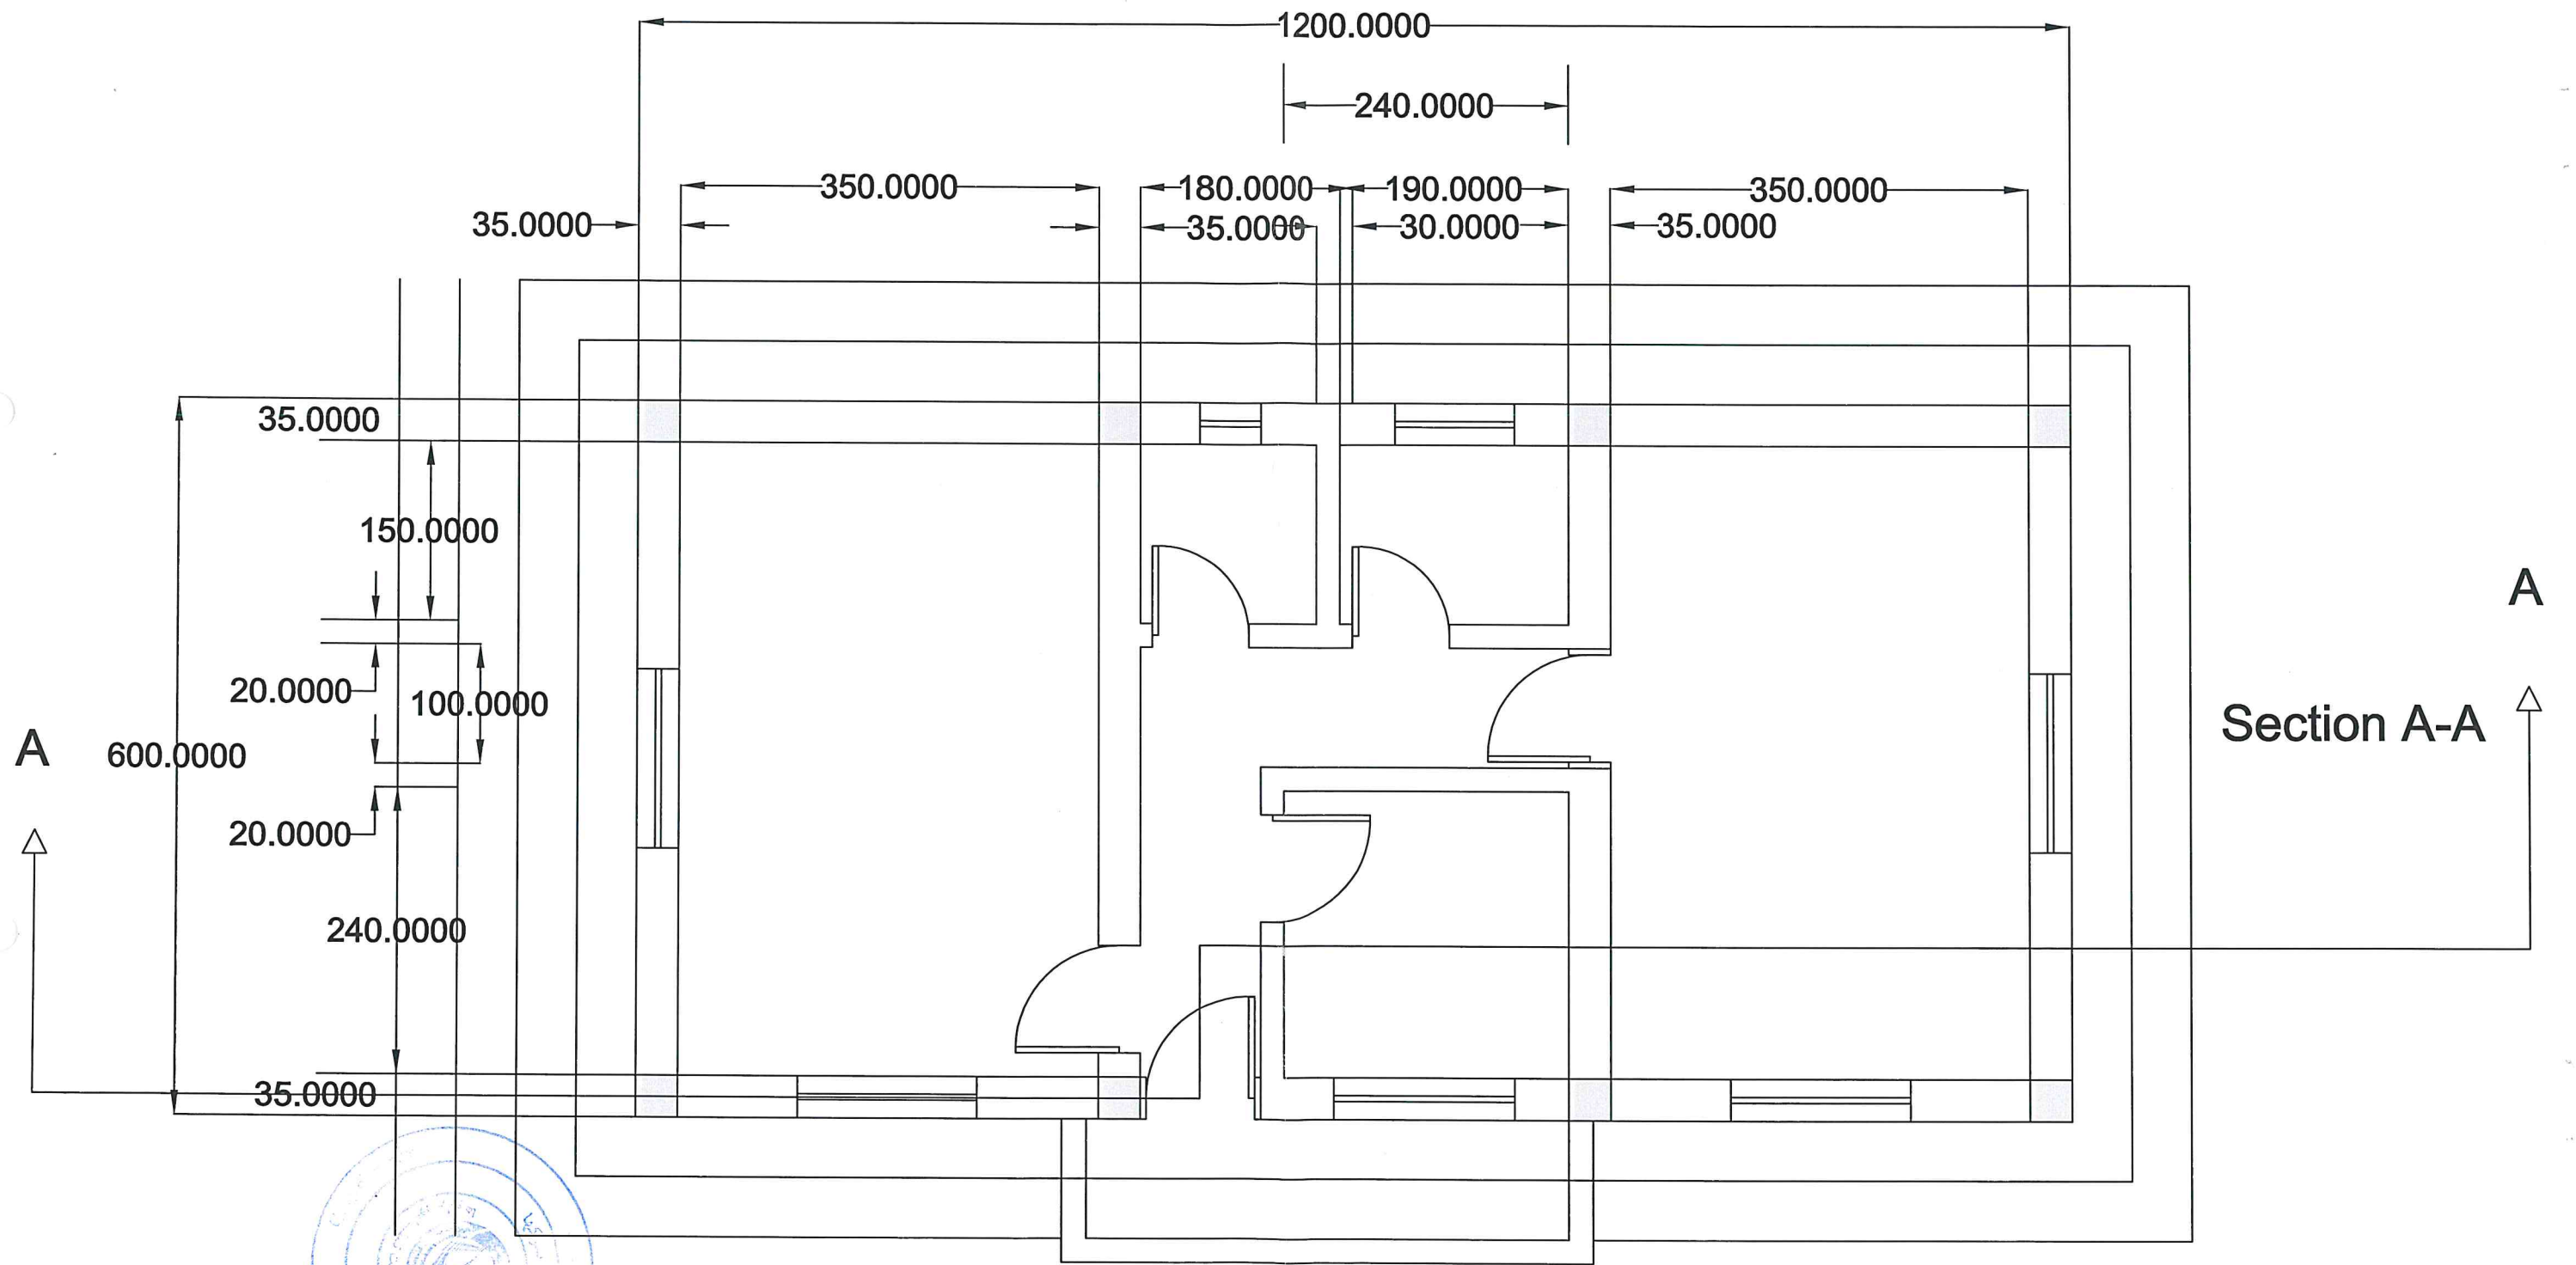

*W. Saleh*



Plaster  
12cm thick RCC slab  
Bitumen (Isogam layer)  
40cm parapet wall

GL

20cm Plinth beam  
40cm stone Masonry  
40cm foundation stone M  
Natural soil

Tile work  
5cm PCC  
5cm river gravel  
compacted soil  
Natural soil

